

UNITED STATES ENVIRONMENTAL PROTECTION AGENCY

DATE: November 6, 1981

SUBJECT: Request for Desk Review of SPCC Plan for Lancia Oil Co., Inc., Hackensack, New Jersey

Docket No. OH-II-81-11

FROM: Henry Gluckstern
Attorney

Water Enforcement Branch

TO: Fred Rubel

Chief

ERHMIB

RECEIVED

NOV 12 1981

En- 3
and L. 3
Edison, N. J.



Attached please find a copy of a new SPCC Plan prepared for the above-referenced corporation. Please assign this Plan the next available staff review and have a review memorandum forwarded to me as soon as possible.

Attachment



SBA
FL


RIVER

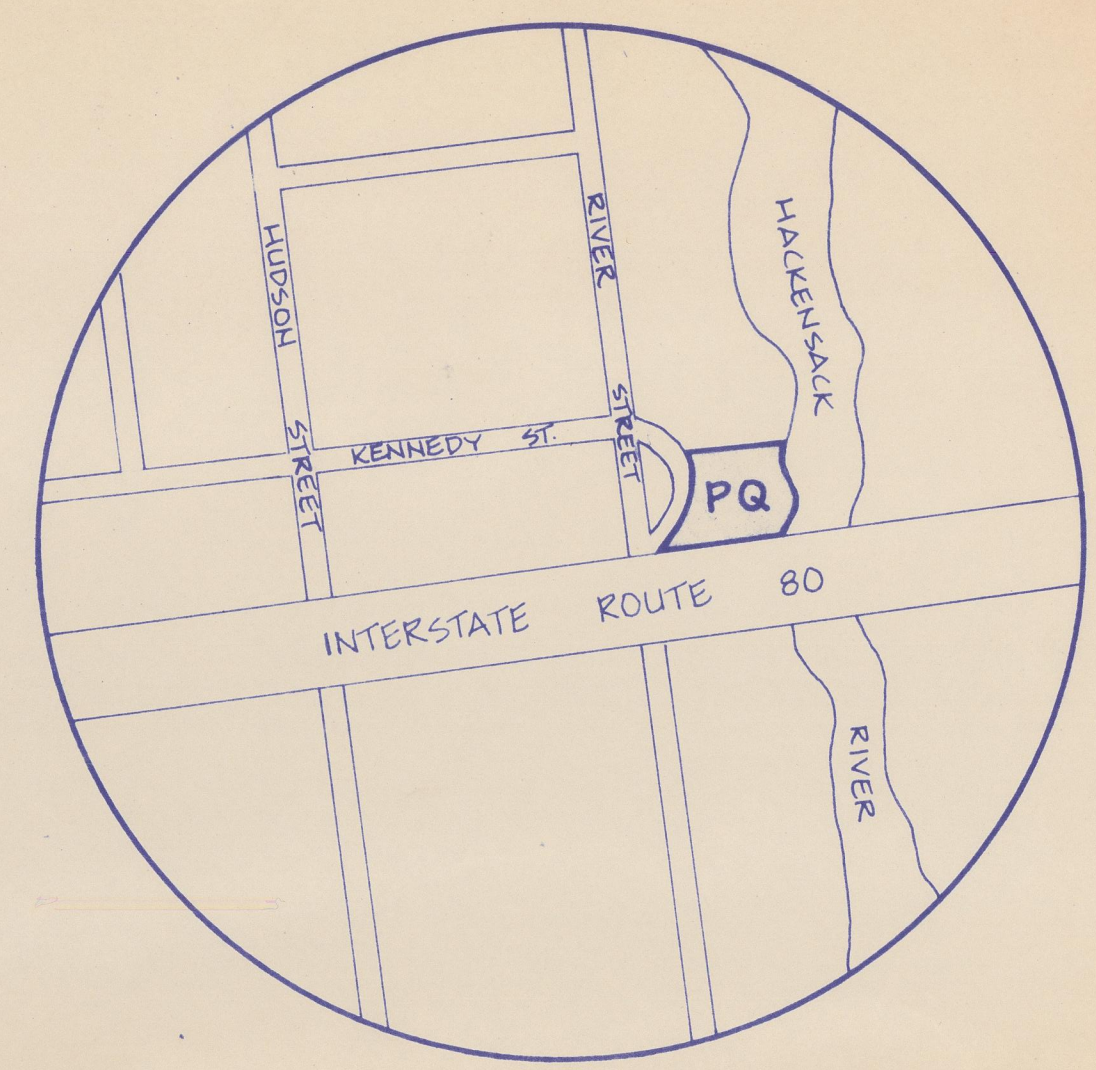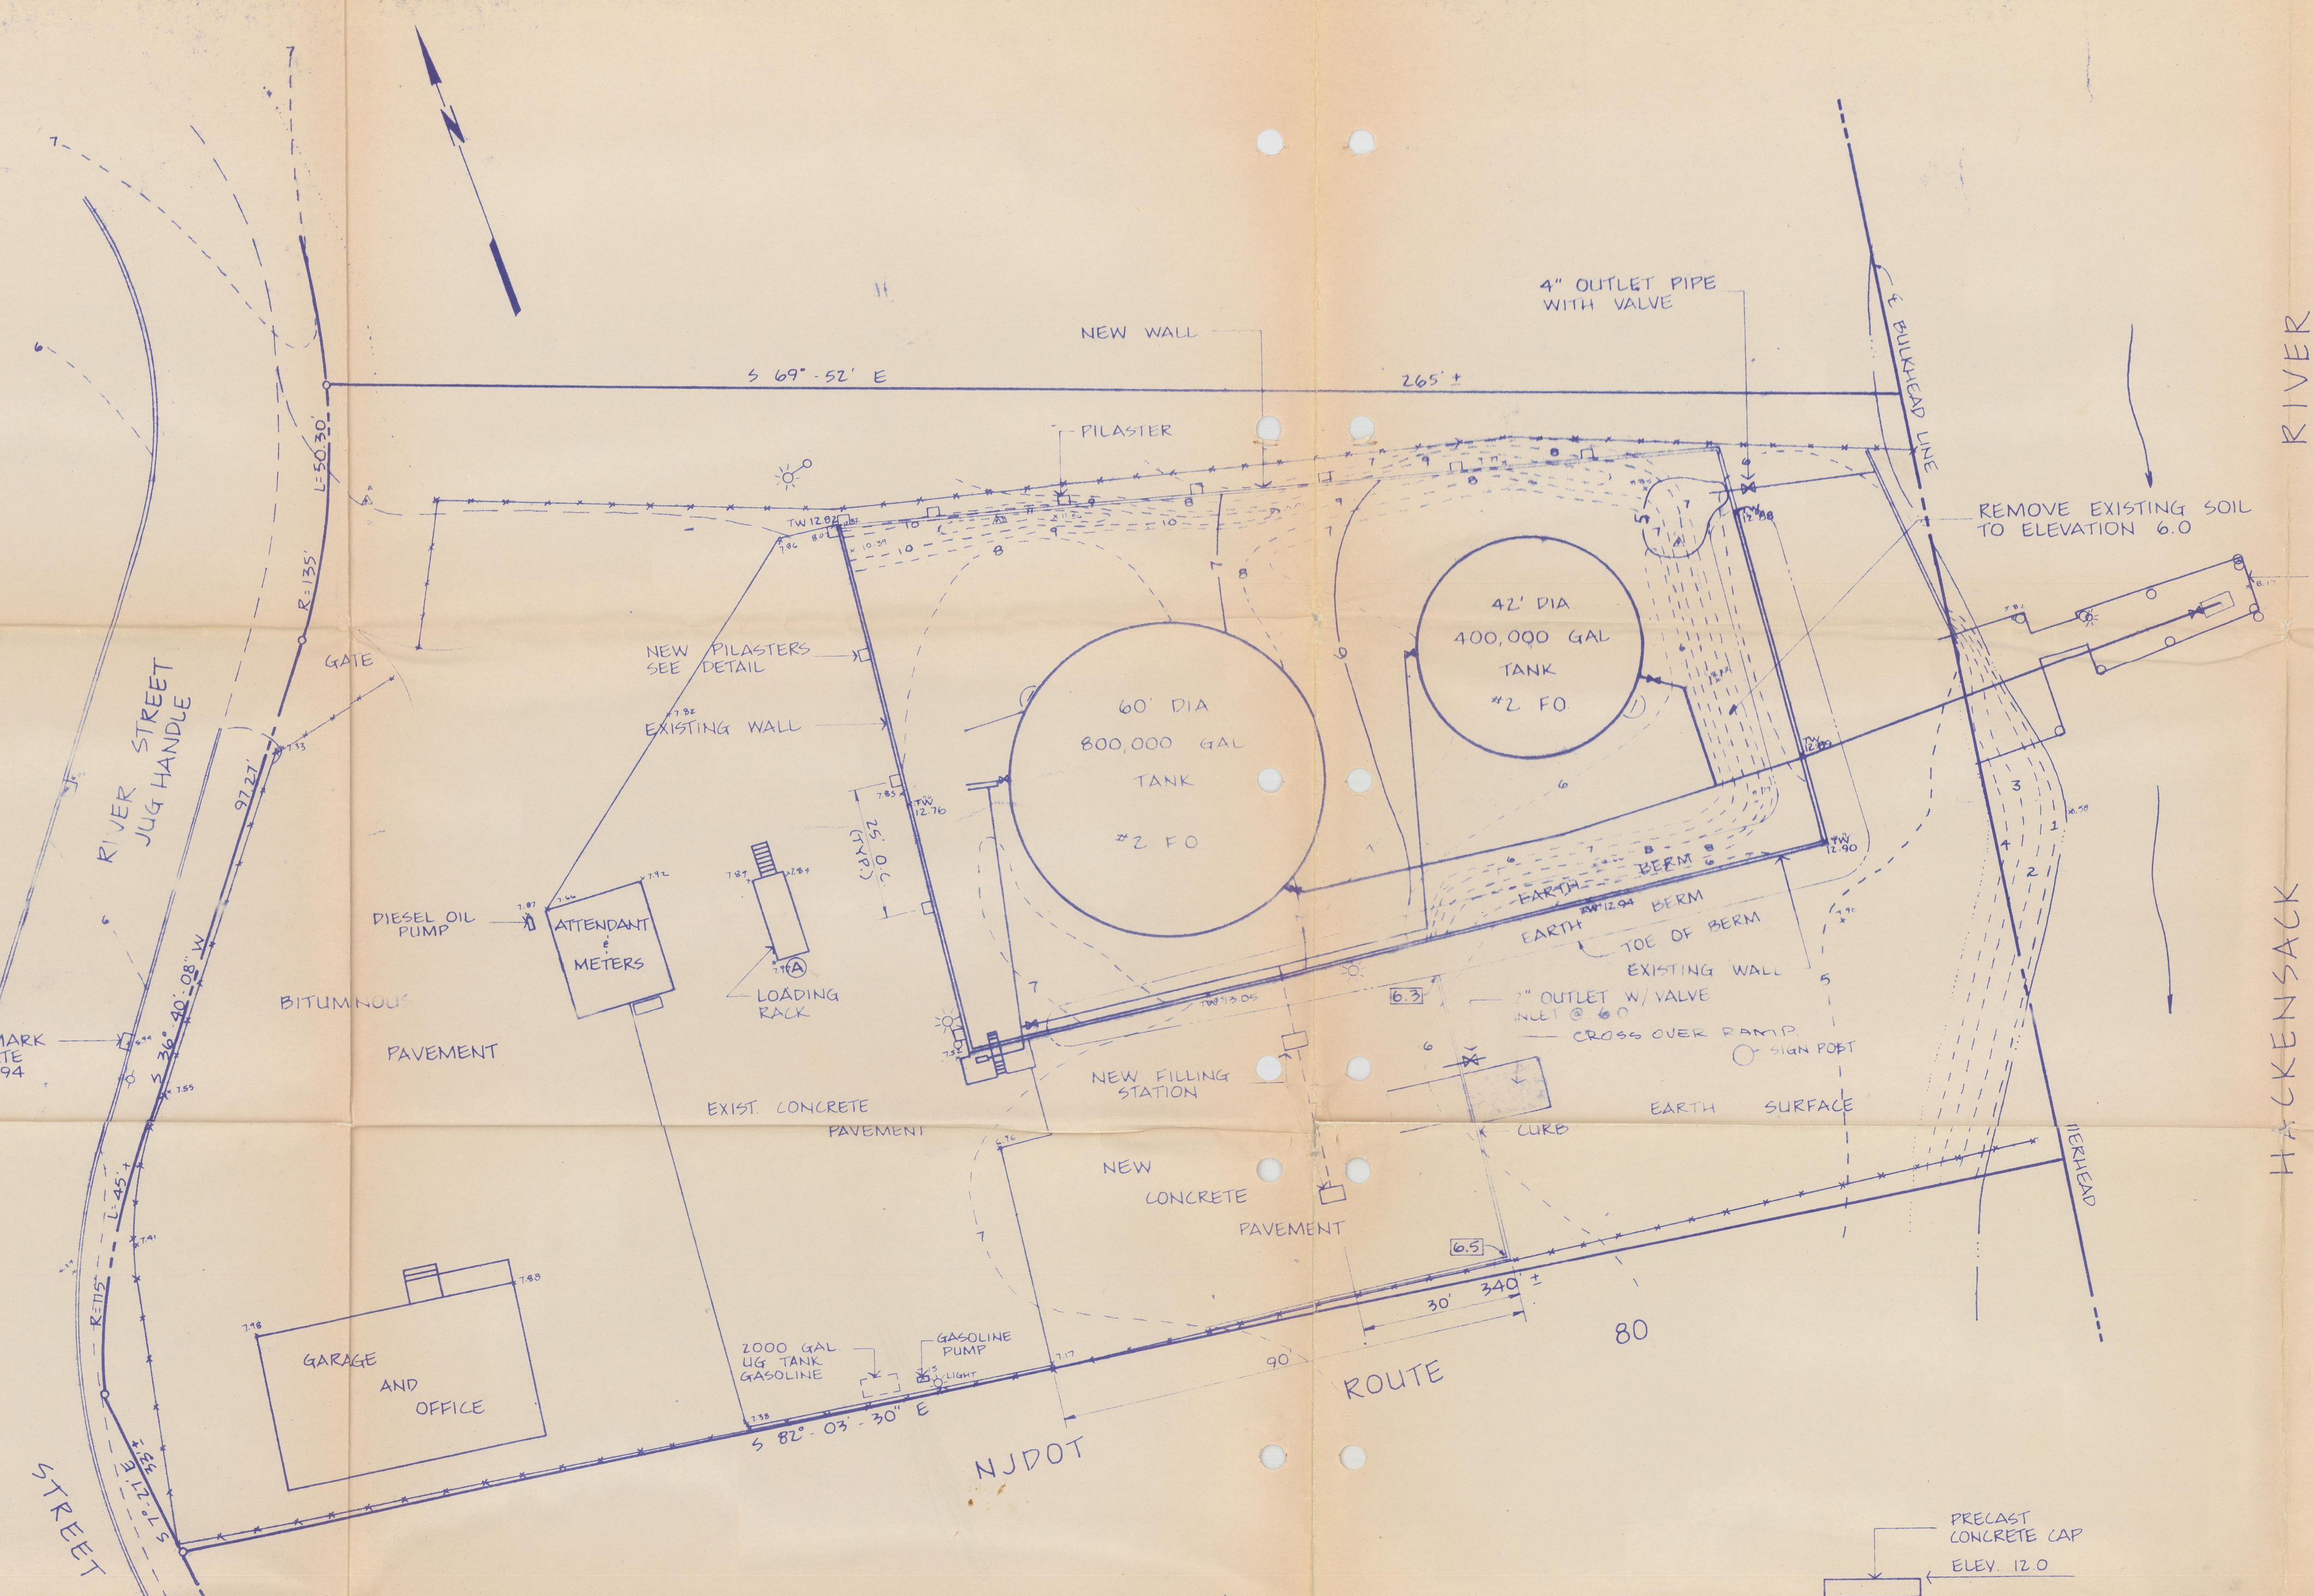

RIVER





HACKENSACK

PLATFORM FOR BARGE UNLOADING

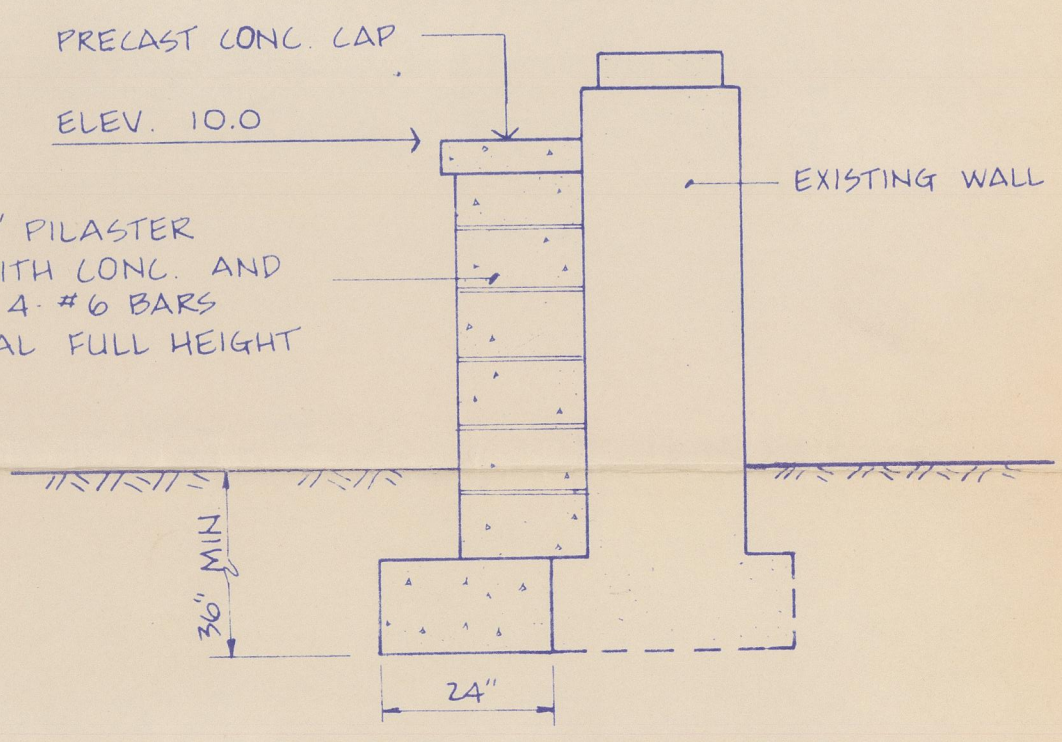

- LEGEND**
- ✕ VALVE
 - ☼ LIGHT
 - Ⓐ CONTAINER FOR ABSORBANT MATERIAL
 - TW TOP OF WALL
 - - - EXISTING CONTOUR
 - - - PROPOSED CONTOUR



- NOTES**
- PROPERTY LINES FROM DRAWING BY JOB & JOB CONSULTING ENGINEERS, HACKENSACK, N.J., LAST REVISION DATED MAY 11, 1972.
 - ELEVATIONS BASED ON BENCHMARK NOTED GRATE OF CATCH BASIN, ELEVATION 5.94.

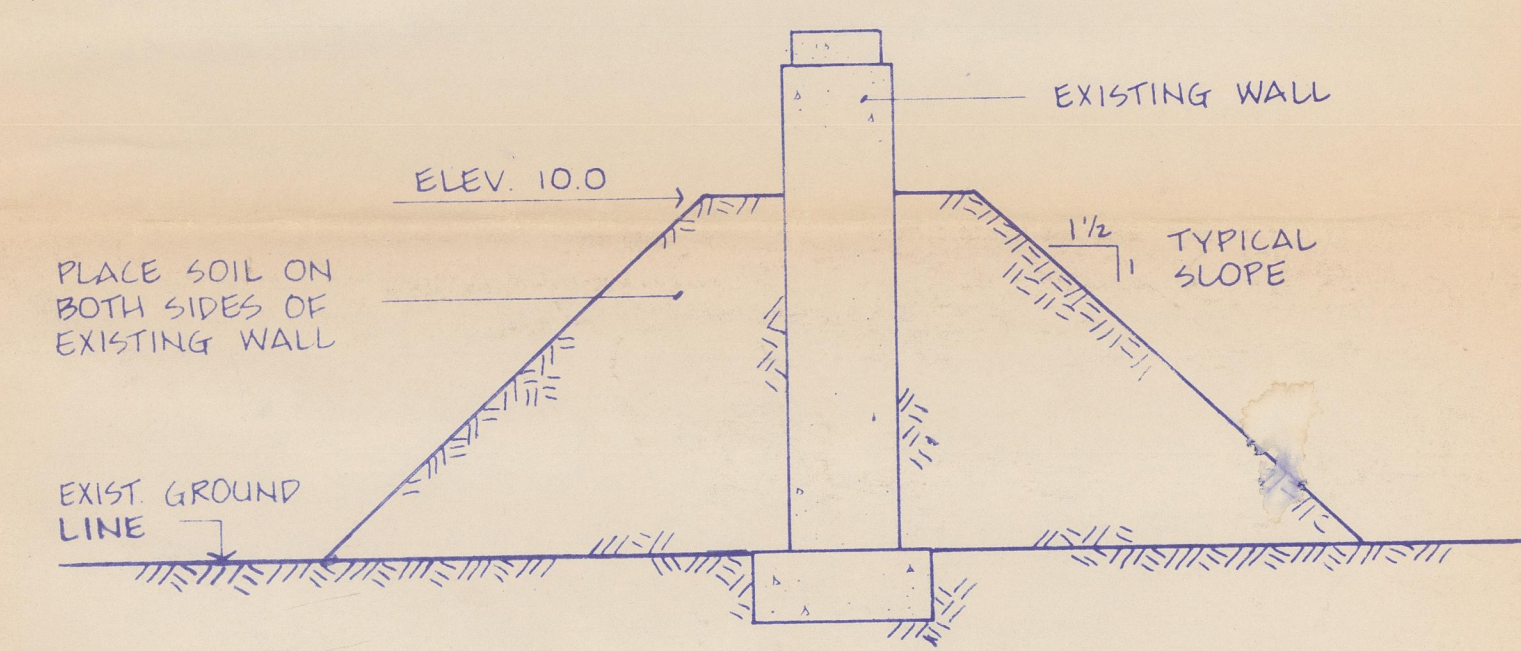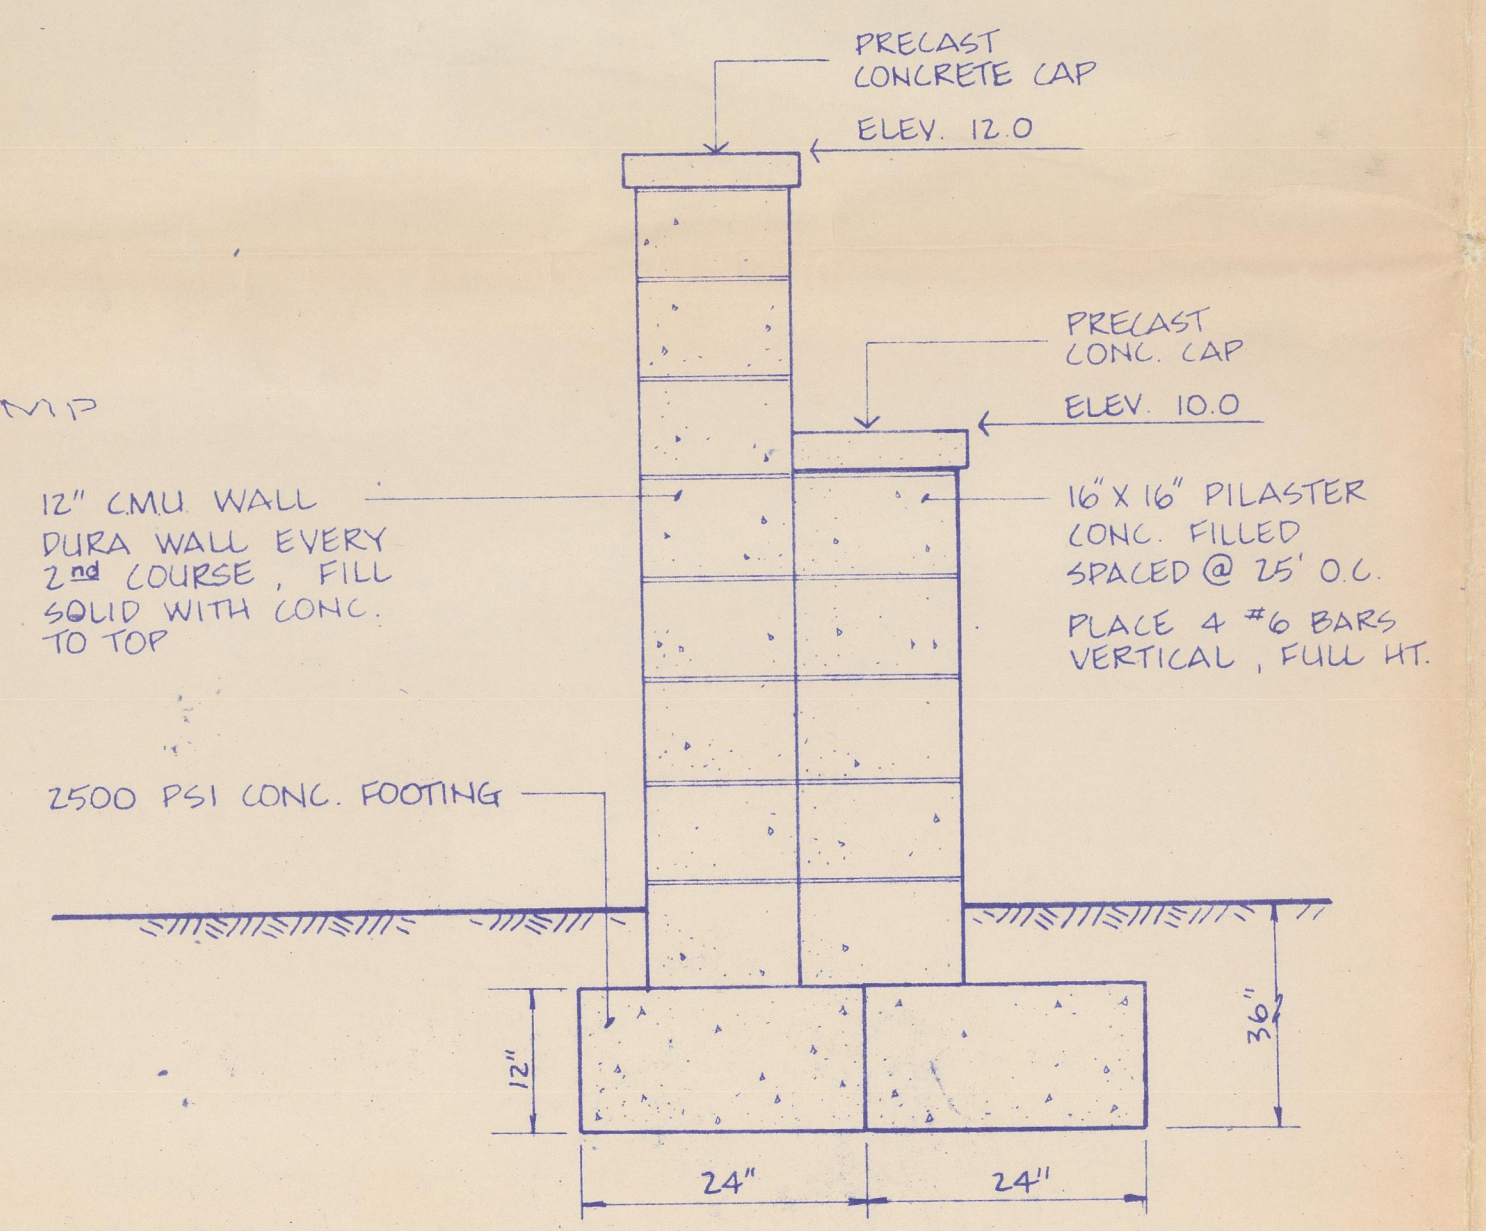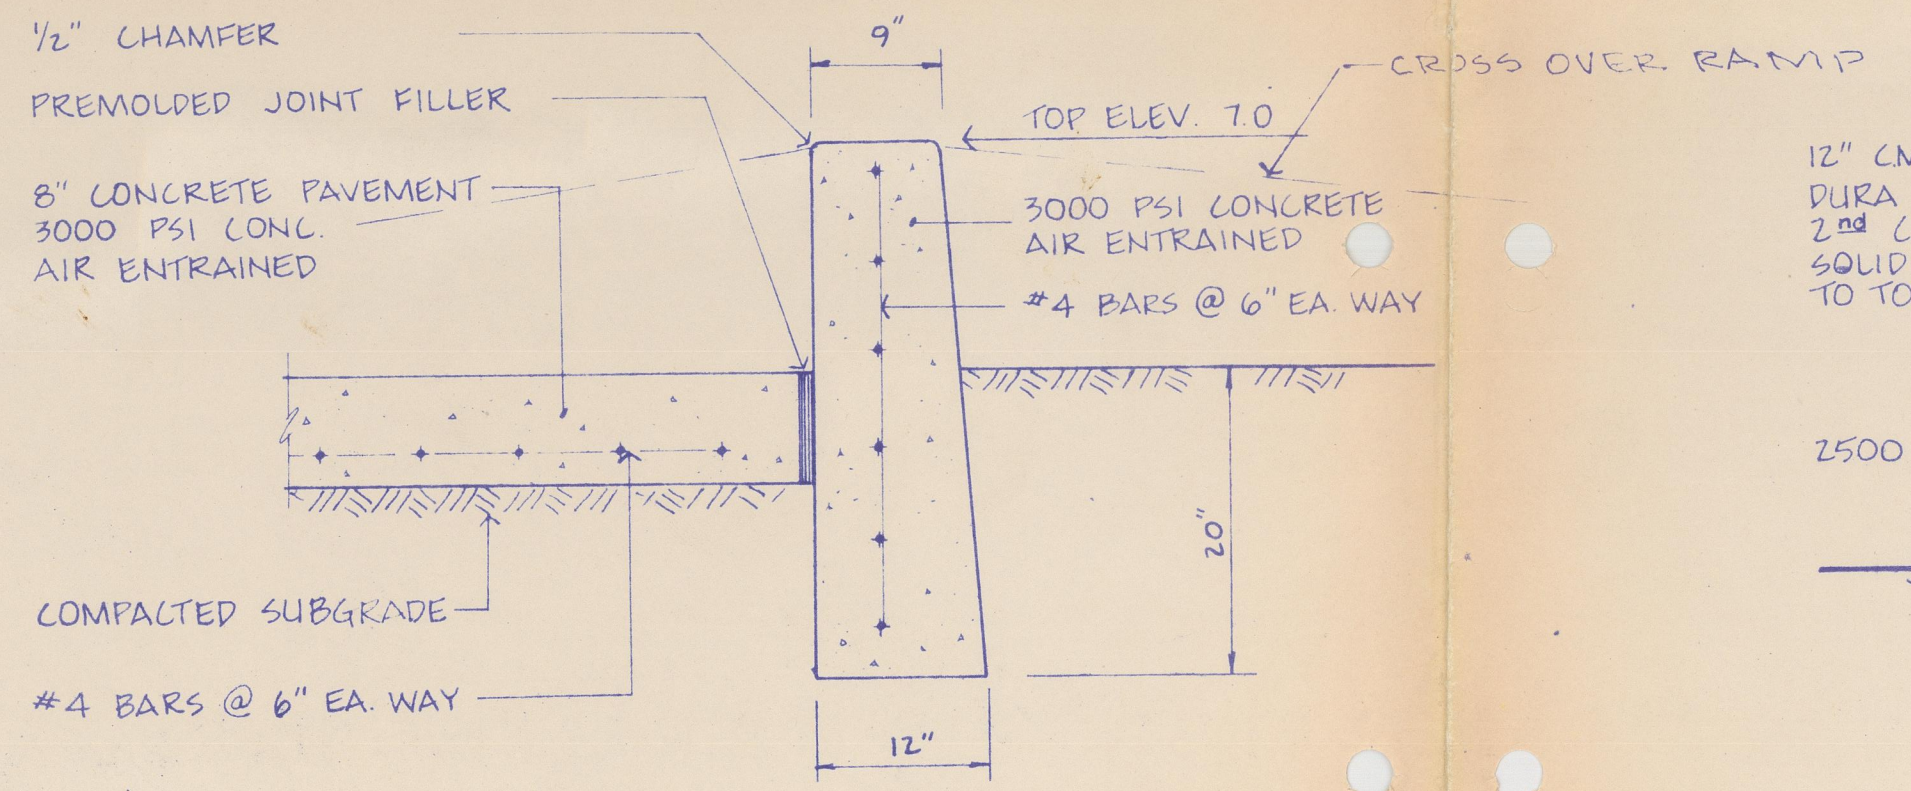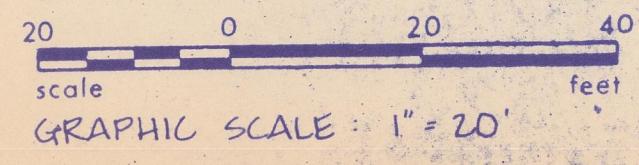

BIGGS ENGINEERING ASSOCIATES P.O. BOX 209 WASHINGTON, N.J. 07882 ENGINEERS-PLANNERS PE 9486 PP 1480	PROPOSED ALTERATIONS SPILL CONTROL PLAN FOR LANCIA OIL INTERSTATE RTE 80 HACKENSACK, N.J.	
	DATE: OCT. 27, 1981 SCALE: 1" = 20'	CHARLES R. BIGGS/PE. 2/2

LEGEND


- x VALVE
- ☼ LIGHT
- ⊙ CONTAINER FOR ABSORBENT MATERIAL
- TW TOP OF WALL
- - - EXISTING CONTOUR

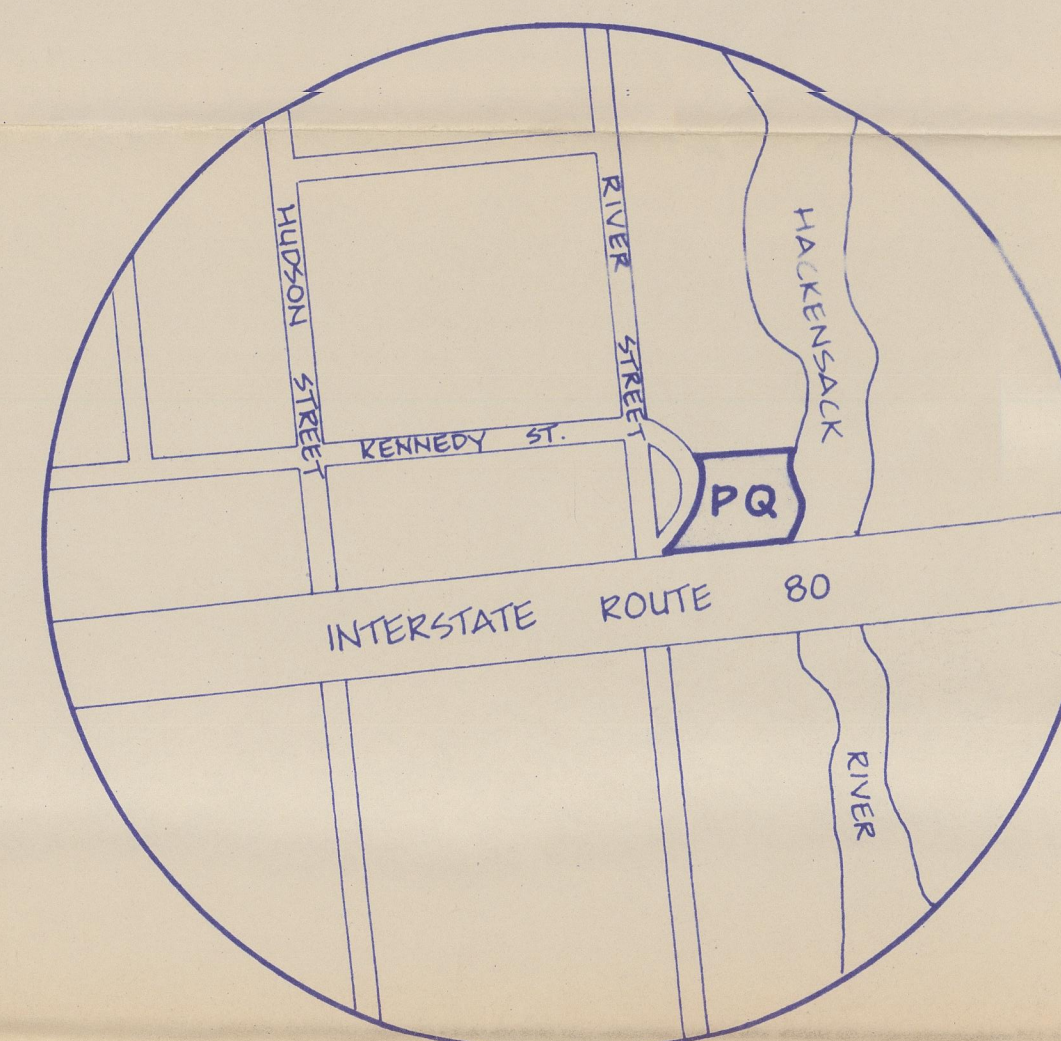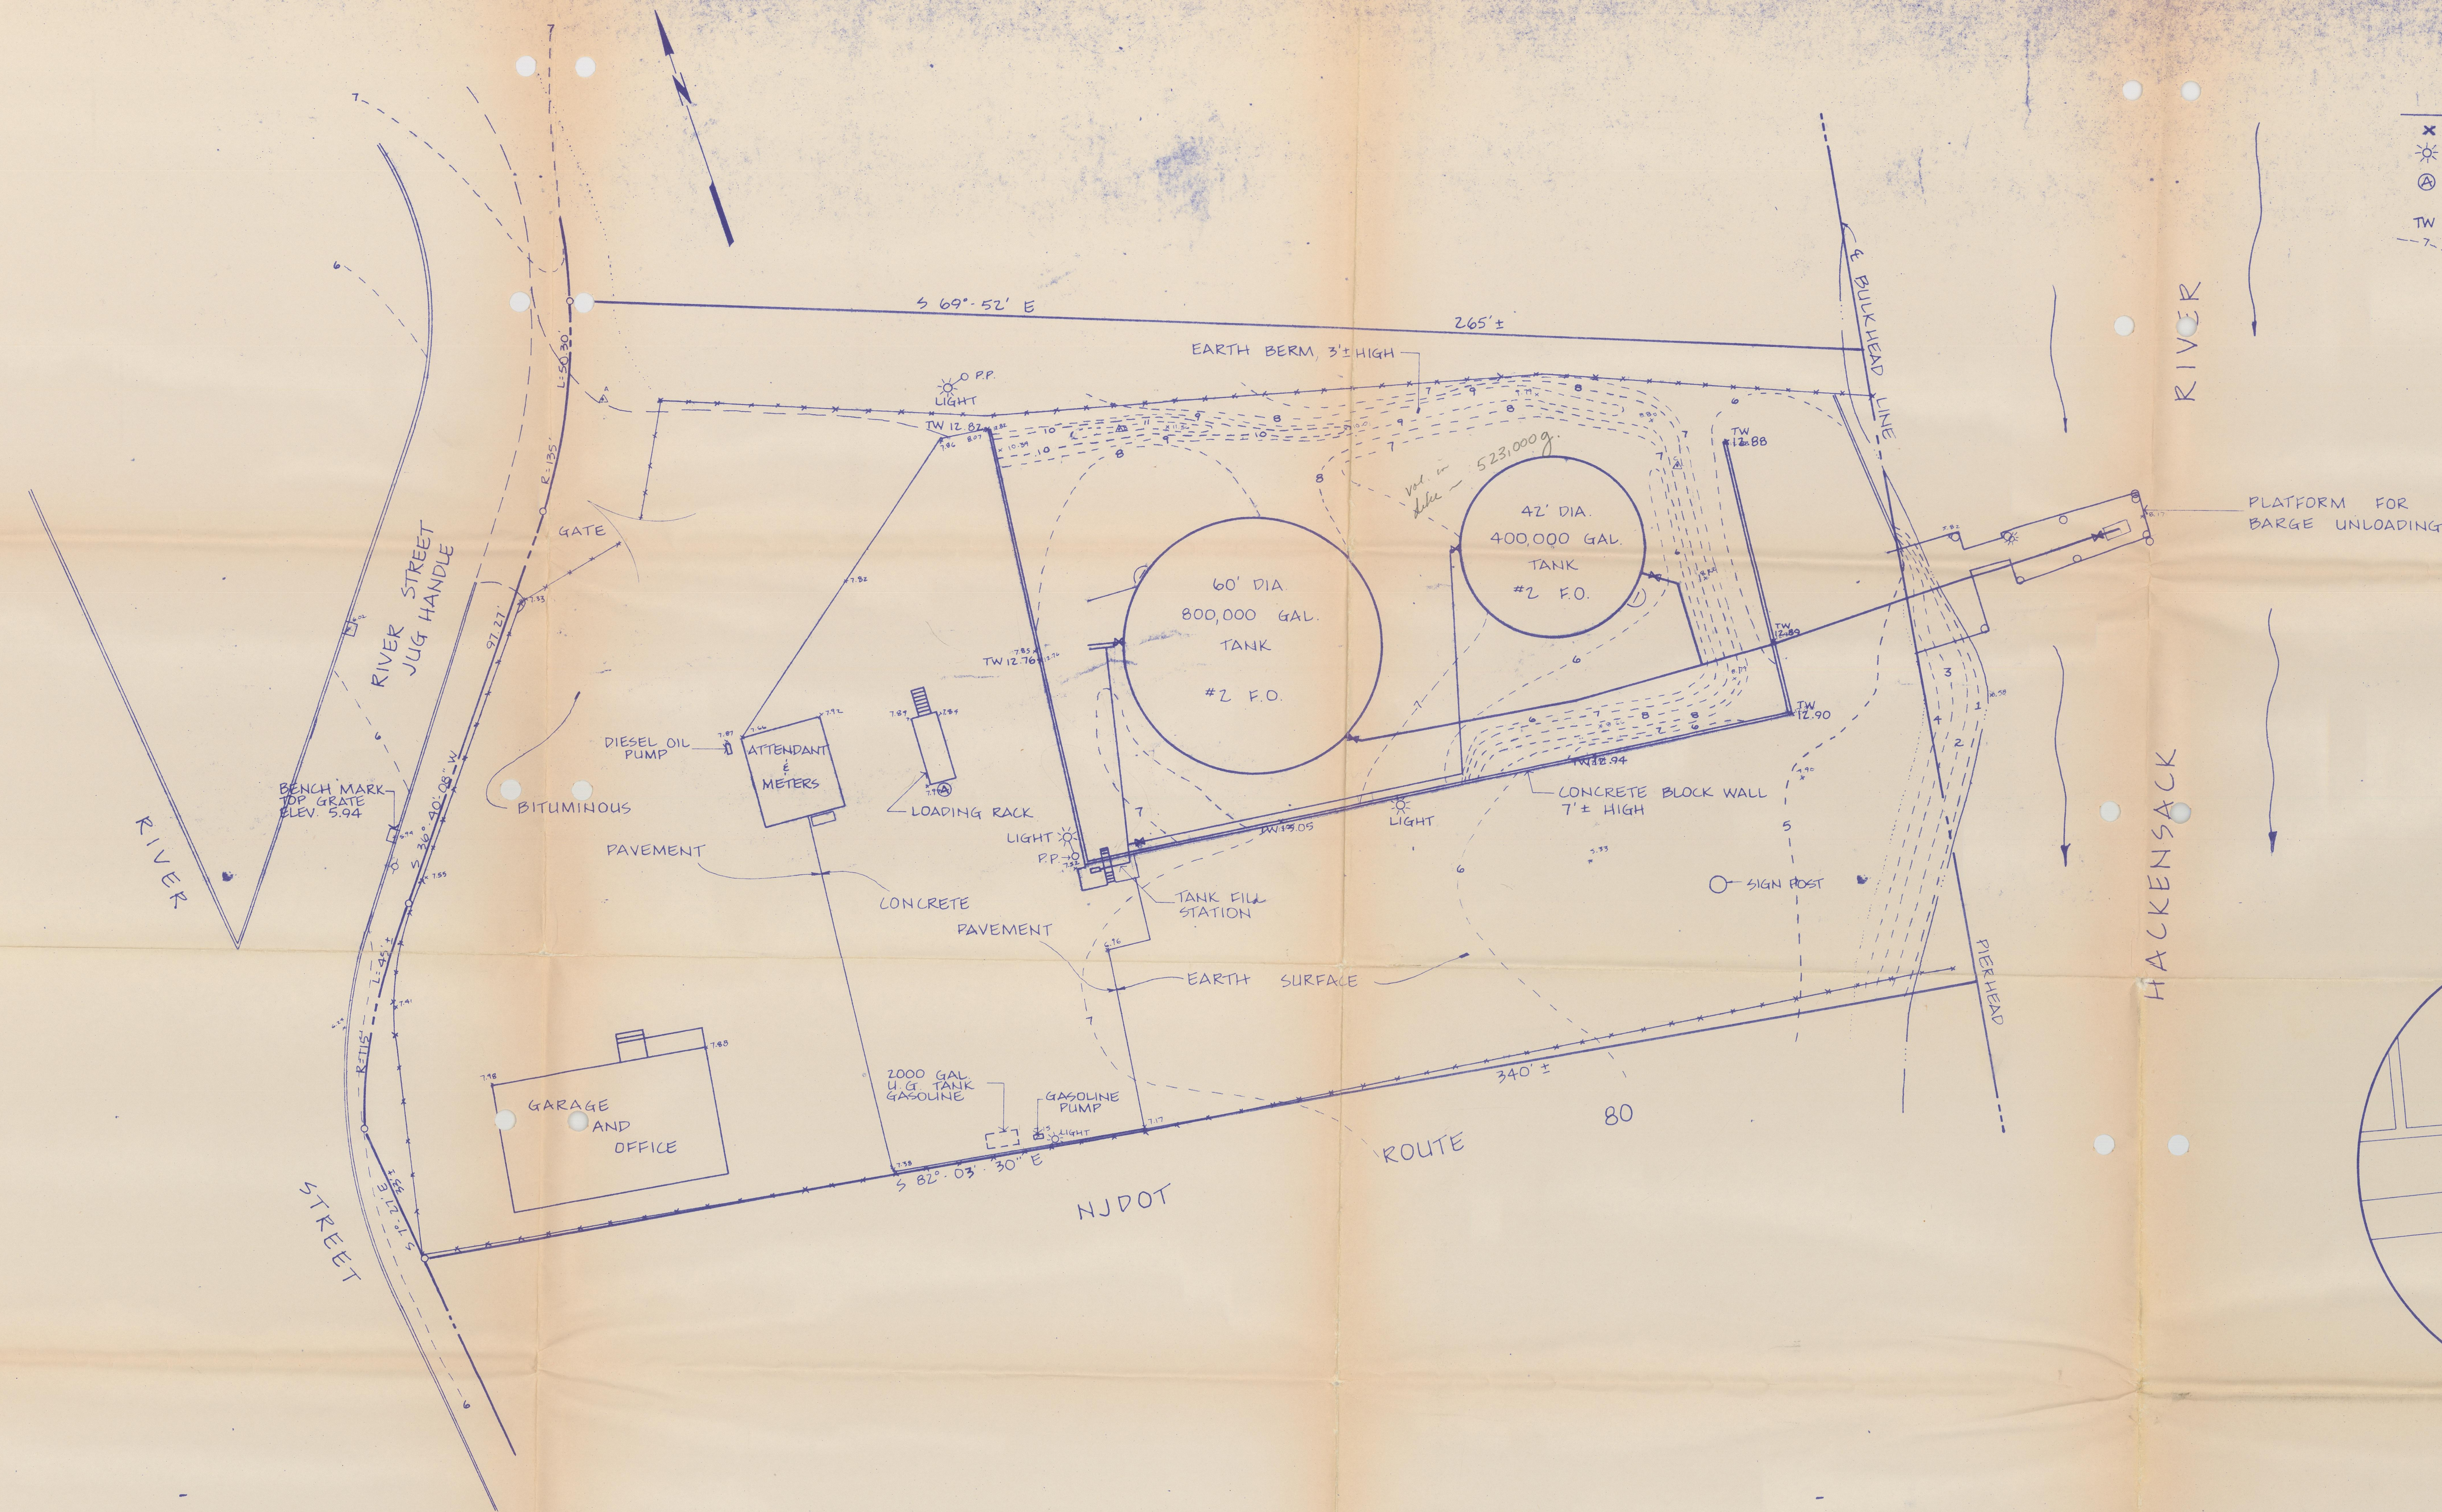

KEY MAP
SCALE: 1"=500'

NOTES

1. PROPERTY LINES FROM DRAWING BY JOB & JOB CONSULTING ENGINEERS HACKENSACK, NJ, LAST REVISION DATED MAY 11, 1972.
2. ELEVATIONS BASED ON BENCHMARK NOTED GRATE OF CATCH BASIN, ELEVATION 5.94

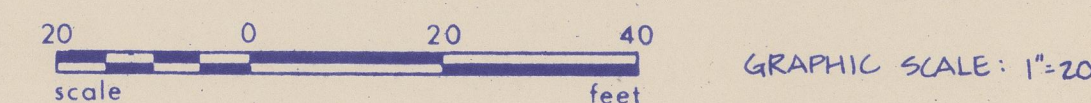

BIGGS ENGINEERING ASSOCIATES P.O. BOX 209 WASHINGTON, N.J. 07882 ENGINEERS-PLANNERS PE 9486 PP 1480	EXISTING SITE SPILL CONTROL PLAN FOR LANCIA OIL INTERSTATE RTE 80 HACKENSACK, N.J.
	DATE: DLT. 27, 1981 SCALE: 1"=20' CHARLES R. BIGGS, P.E.